

RIVER PLAZA

RETAIL SPACE FOR LEASE

2425 South Shirley Avenue, Suite 106 | Sioux Falls, SD 57106



SIZE

1,850 sqft



PRICE

\$15.00 psf (NNN)
Estimated NNN: \$6.32 psf



LOCATION

Convenient theater-anchored westside location, surrounded by numerous restaurants and national retailers, with close proximity to Louise Avenue and Interstate 29.



TRAFFIC

Louise Avenue: 31,300 vpd
Shirley Avenue: 7,000 vpd
Interstate 29: 50,890 vpd



LAYOUT

Flexible floor plan with private in-suite restroom, storage room, and back door access to the common area hallway that leads to the exterior of the building.



AREA TENANTS

Cinemark, Cracker Barrel, Ruby Tuesday, Cold Stone Creamery, Nail Studio, Gimme A Break Daycare, Ambiance Salon, Jacqueline Joyce Quilt Shop, Slumberland, Carnival Brazilian Grill, and Outback Steakhouse

Information deemed reliable but not guaranteed.



Lake Lorraine | 2571 Westlake Drive #100
Sioux Falls, South Dakota 57106
VBClink.com | 605.361.8211



605.376.0127

Ryan@VBClink.com

SIoux FALLS, SD

SIoux FALLS, SD

Map of Sioux Falls, SD, showing major roads (Interstate 29, S. Louise Avenue, Kiwanis Avenue, 41st Street, Marion Road, W. 26th Street) and numerous commercial establishments (retailers, restaurants, service providers) clustered around the central intersection area. The map includes a compass rose and labels for various businesses such as Target, Kohl's, The Empire Mall, and many smaller local shops and restaurants.

SITE PARCEL



WALL LEGEND
 DASHED LINE: PROPERTY LINE
 SOLID LINE: EXISTING WALL
 DOTTED LINE: EXISTING WALL
 THICK SOLID LINE: EXISTING WALL

1 FLOOR PLAN
 SCALE: 1/8" = 1'-0"

LEASED

Ruby Tuesday

BIT OF EVERYTHING DISCOUNT STORE

Eilers Furs
 SIOUX FALLS, SD
 EST. 1921

Gimme-A-Break

COLD STONE CREAMERY

AMBIANCE SALON

NAIL STUDIO

Jacqueline Joyce STITCH STUDIO

SUITE 106
 1,850 SQFT

SUITE 101
 10,882 SQFT
 *subdividable


SHARED HALLWAY

SHARED LOADING DOCK

TRASH

TENANT 103
TENANT 104
SITE OVERVIEW

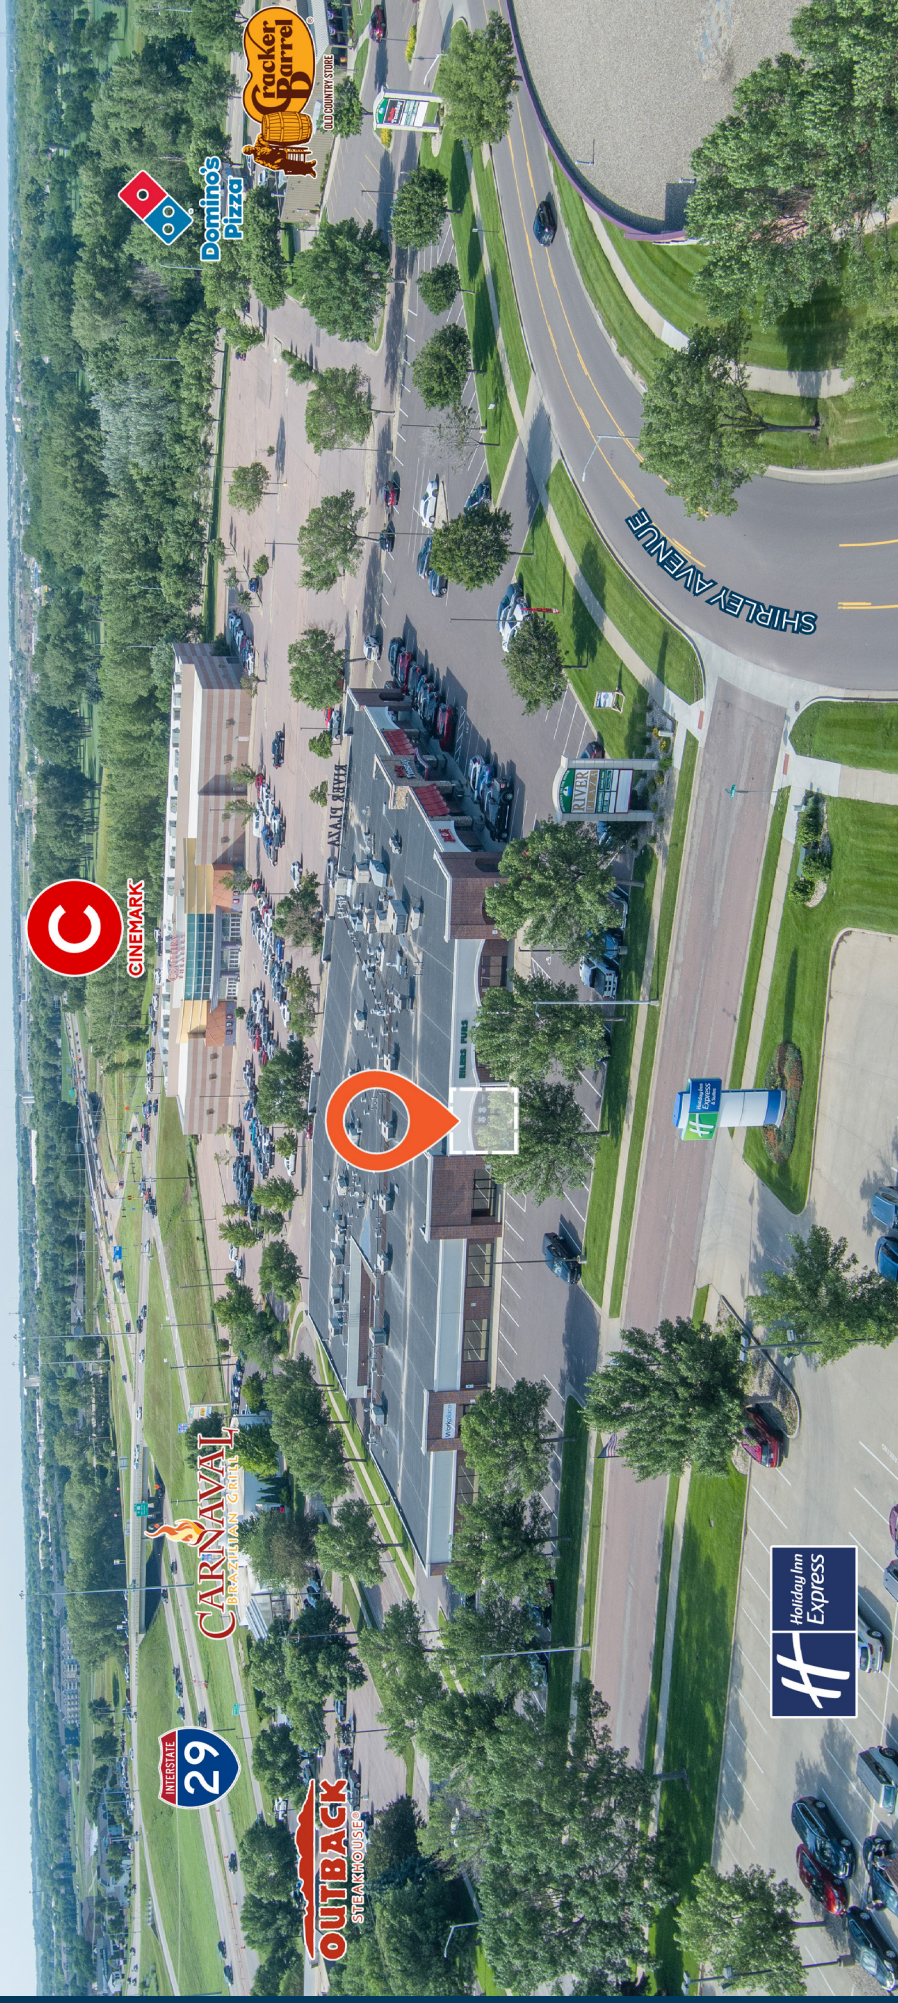

PHOTOS

