

FOR  
SALE

# *Pinnacle Place Building*

6245 South Pinnacle Place | Sioux Falls, SD 57108

TROPHY NNN INVESTMENT



(605)-351-5512

[autumn.kaufhold@vanbuskirkco.com](mailto:autumn.kaufhold@vanbuskirkco.com)



# Property Highlights

6245 South Pinnacle Place | Sioux Falls, SD 57108



## COUNTY

Lincoln County



## ZONING

Office



## PRICE

\$4,700,000  
(5.76% cap rate)



## BUILDING SIZE

12,763 sqft



## YEAR BUILT

2021



## SITE SIZE

.84 acre



## PARKING

45 shared surface spaces, including 2 ADA spaces and 3 spaces in the adjacent parking lot.



## BUILDING TENANTS

Kaufhold & Dix Law, Allen Edge Real Estate Team, Dakota Financial Services, Stencil Group LLC, Elation Property Management



Information deemed reliable, but not guaranteed.  
An owner is a licensed real estate broker of South Dakota.

# Fully-Leased Investment Opportunity




Own an exceptional commercial office building where modern design meets everyday functionality. The exterior showcases sharp contemporary lines, expansive glass, and durable, low-maintenance materials that deliver strong curb appeal and lasting value.


Inside, floor-to-ceiling windows flood offices with natural light, while exposed timber beams and upscale finishes create a warm, professional atmosphere that sets this property apart from typical office inventory.

Fully leased to established professional tenants who plan to remain in place, this property provides immediate and stable cash flow. Well-maintained, on-site parking and strong visibility in one of Sioux Falls' most desirable business corridors further enhance this investment profile.

# Area Map

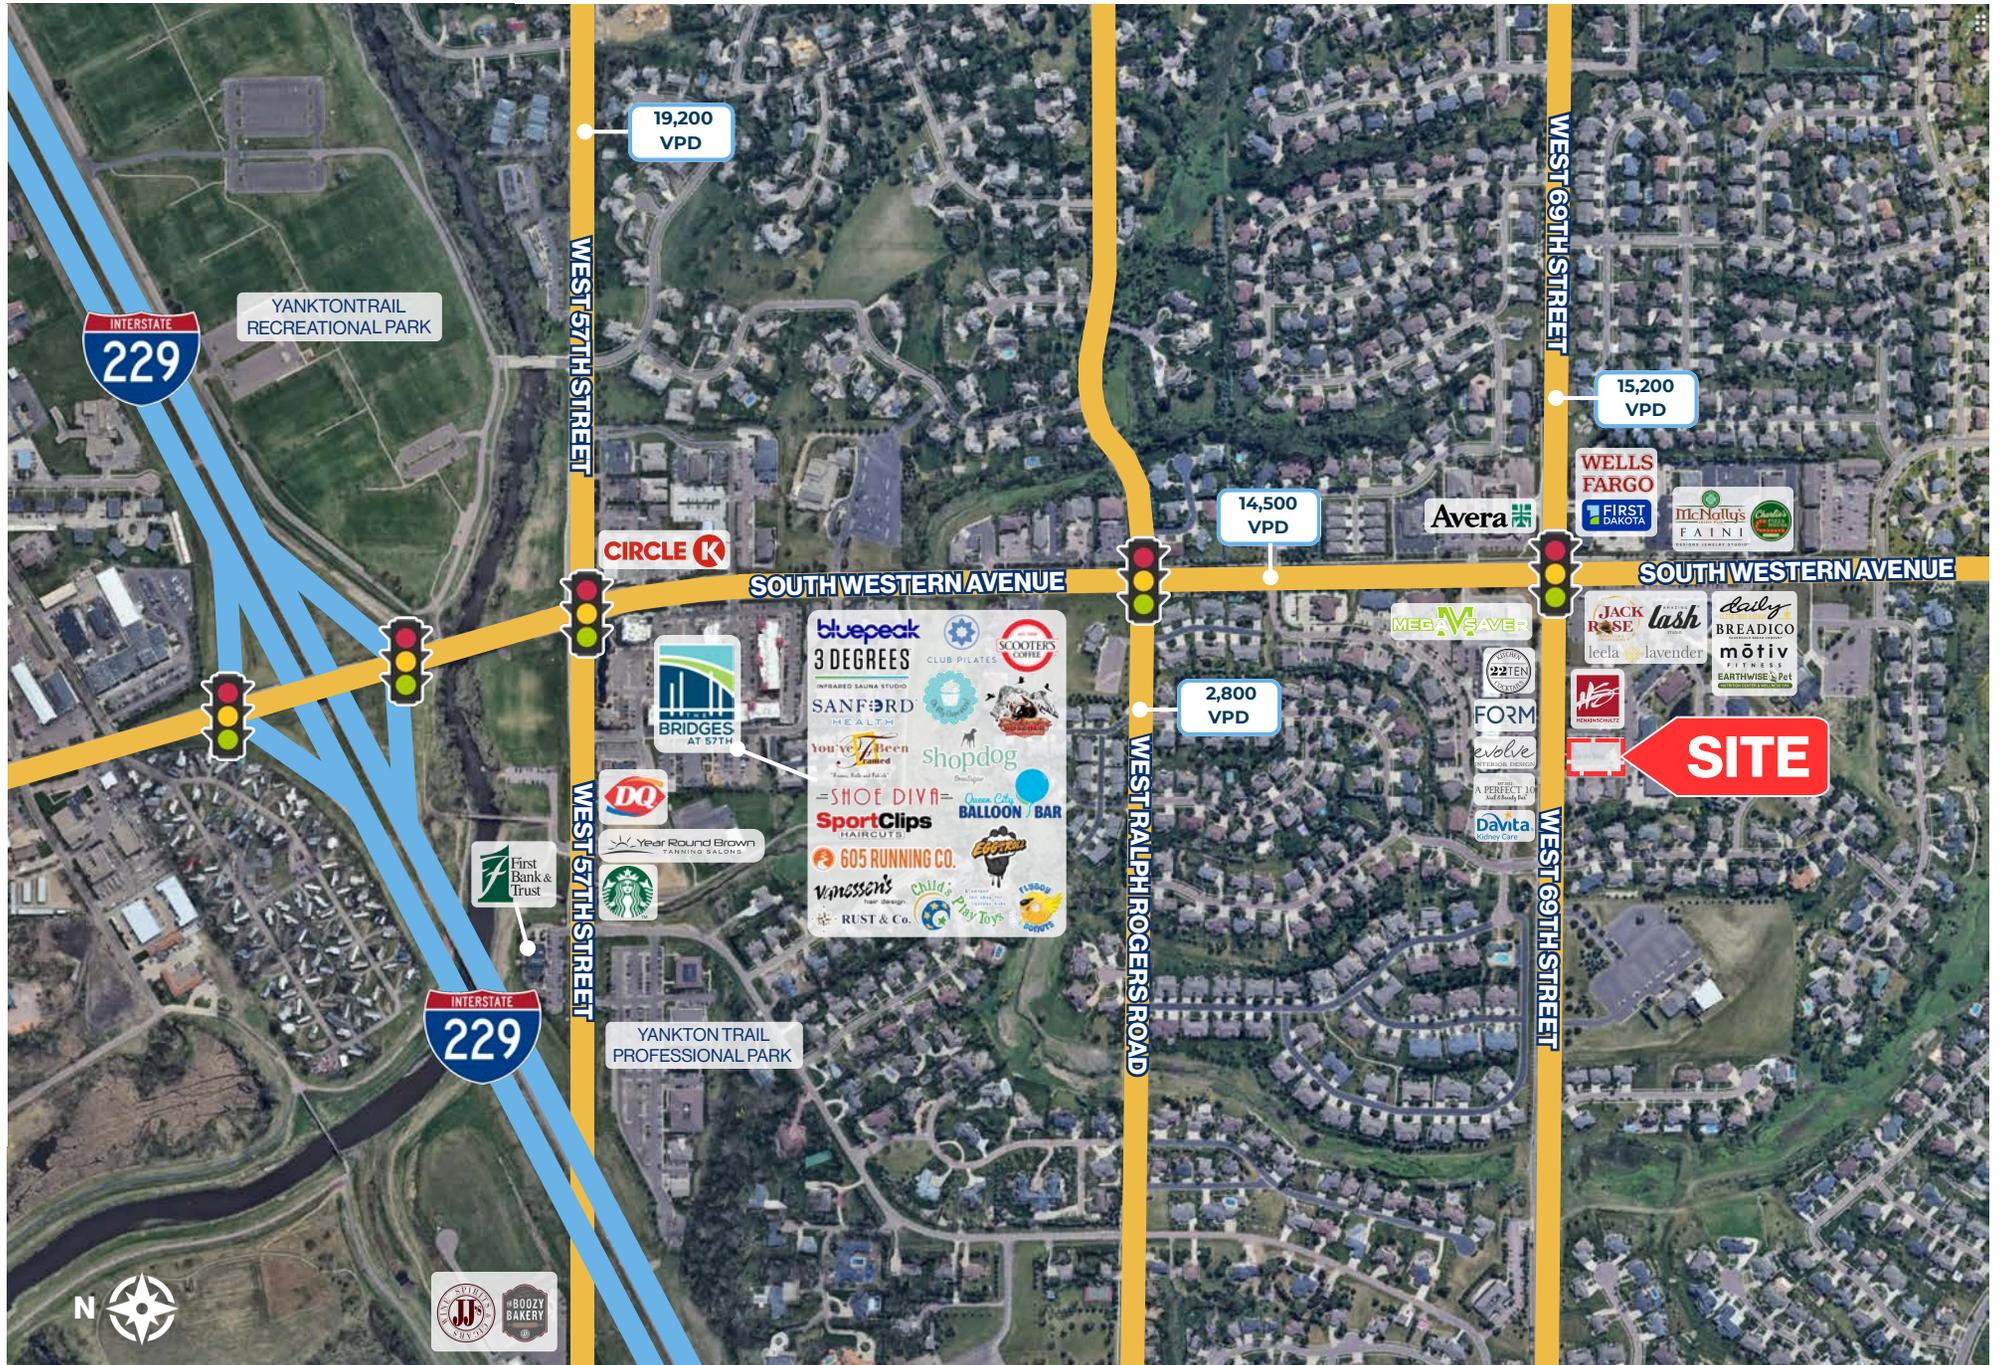

# Parcel Map

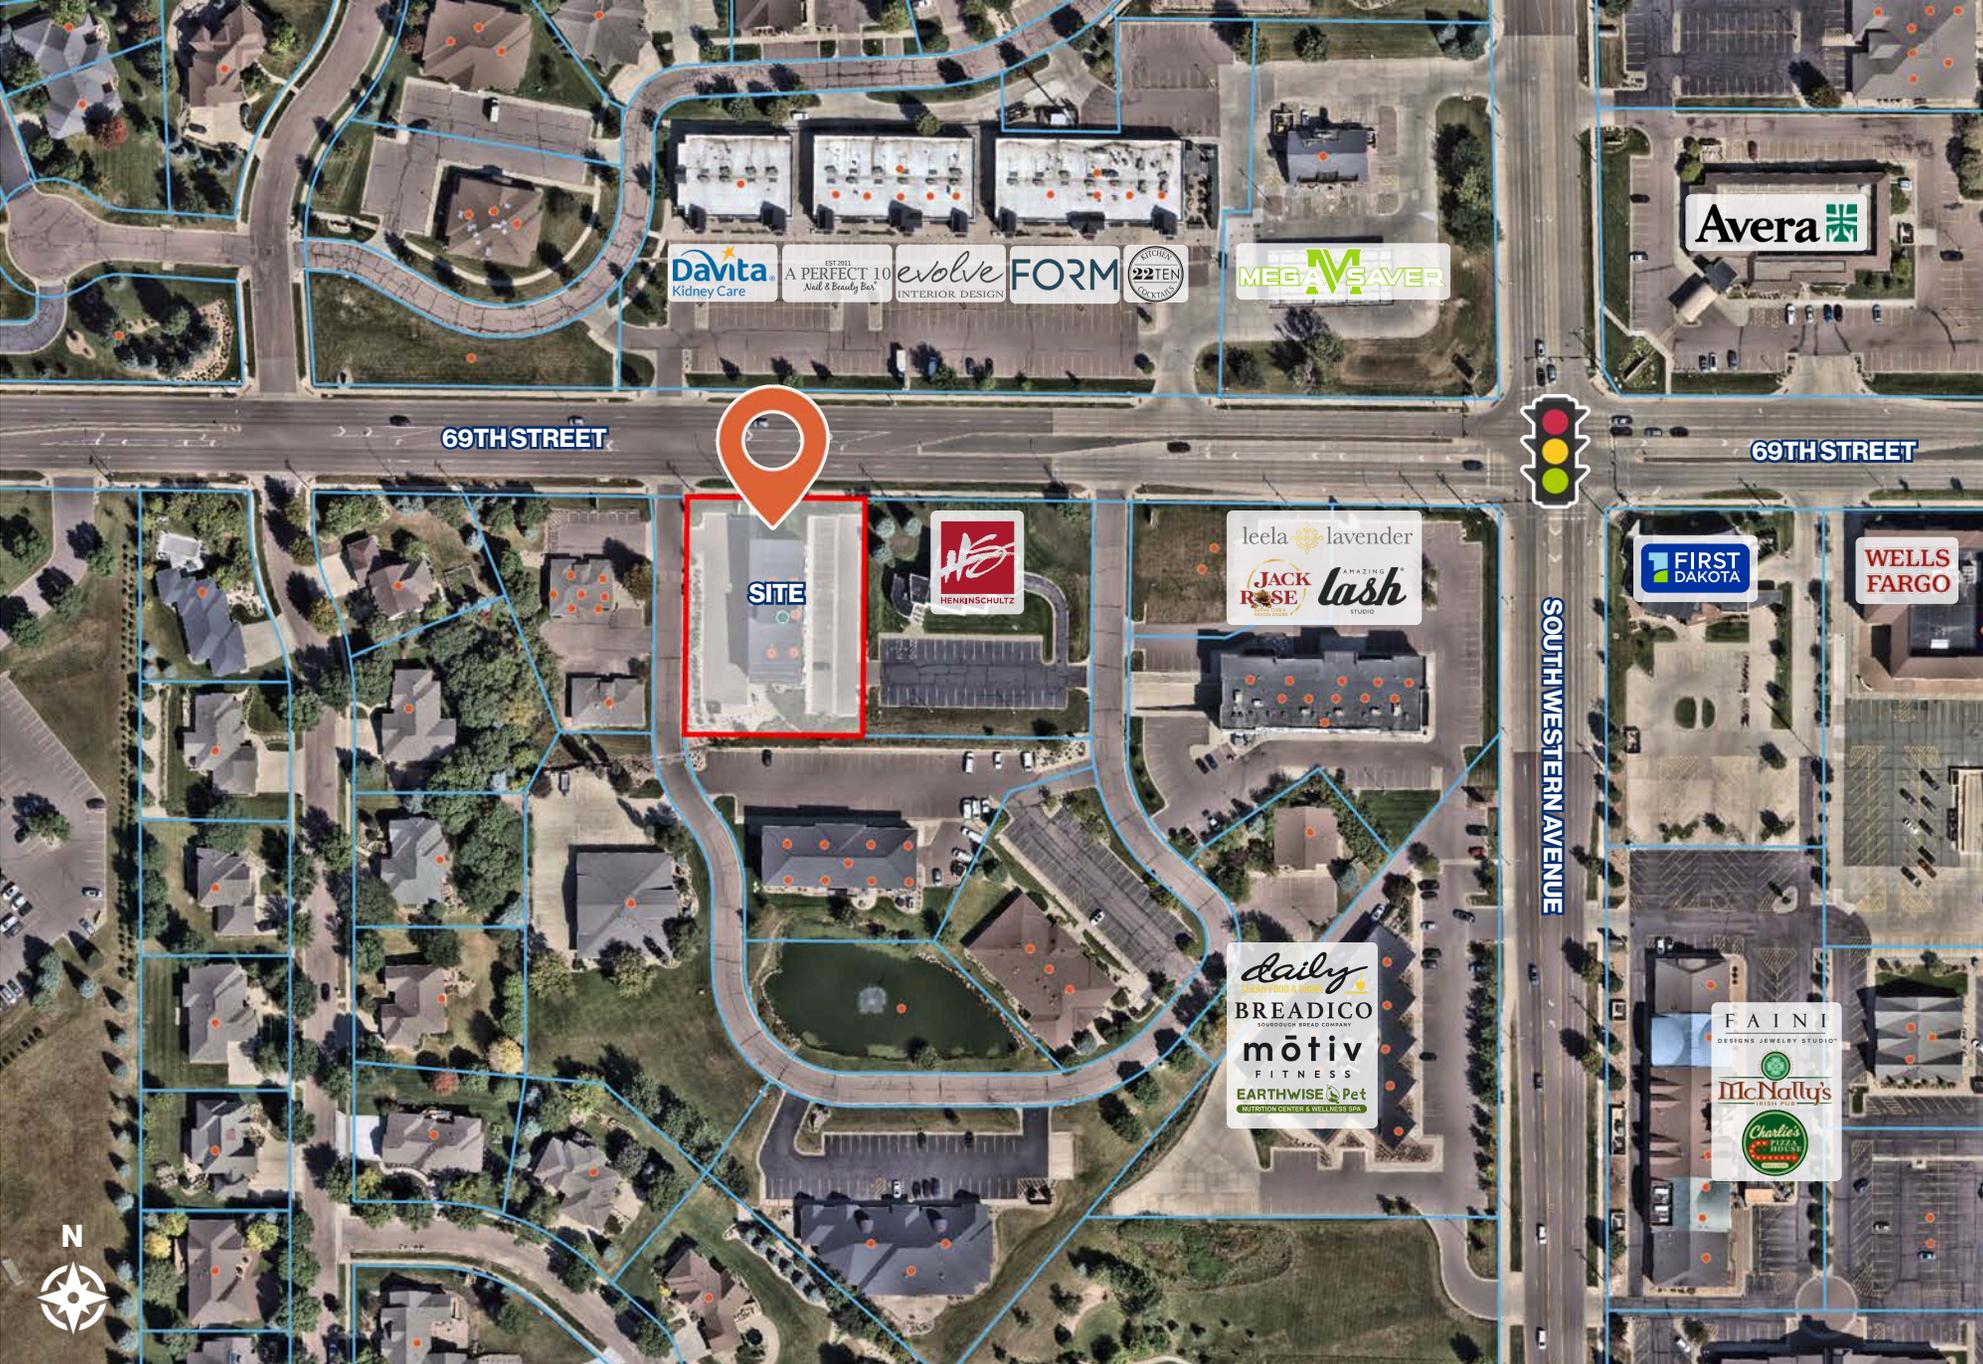


# Site Overview



# Architectural Site Plan


## SOUTH PINNACLE PLACE

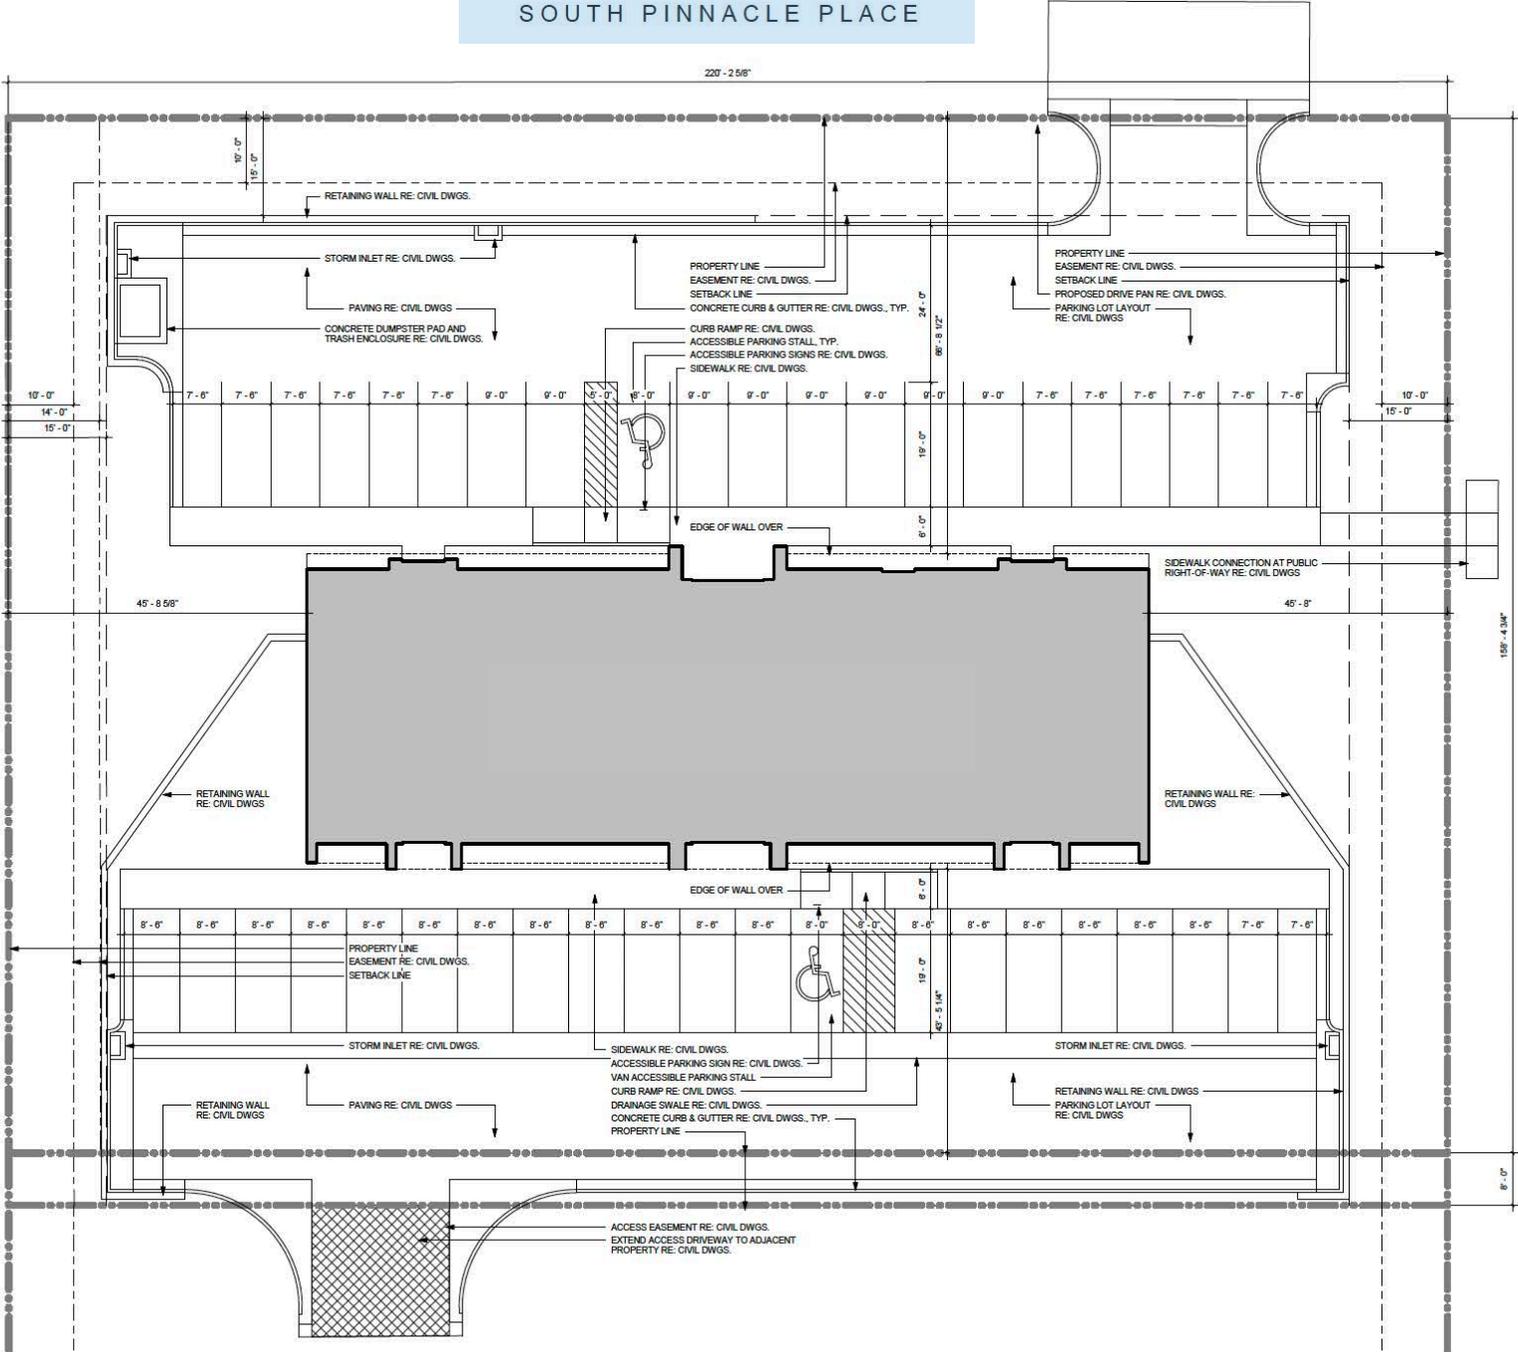


WEST 69TH STREET




# Floor Plan

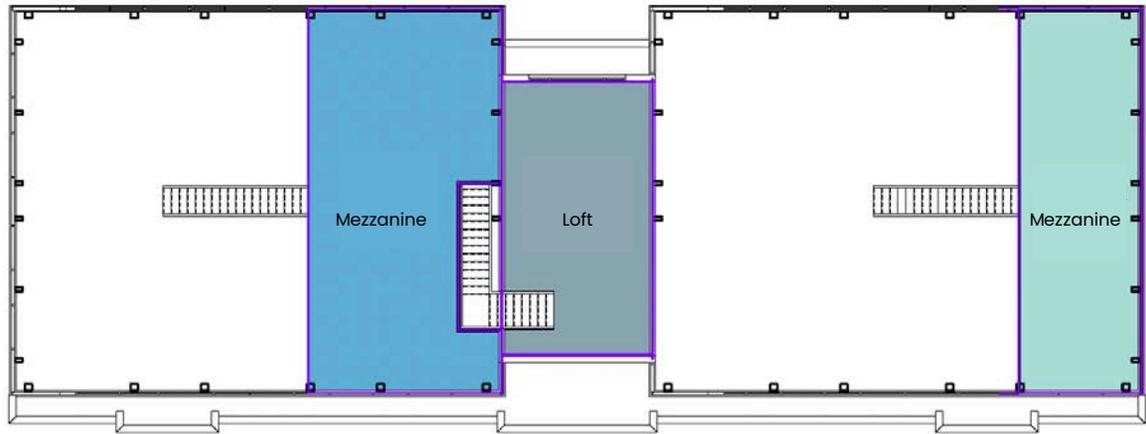

2 Mezzanine Area Plan  
1/8" = 1'-0"

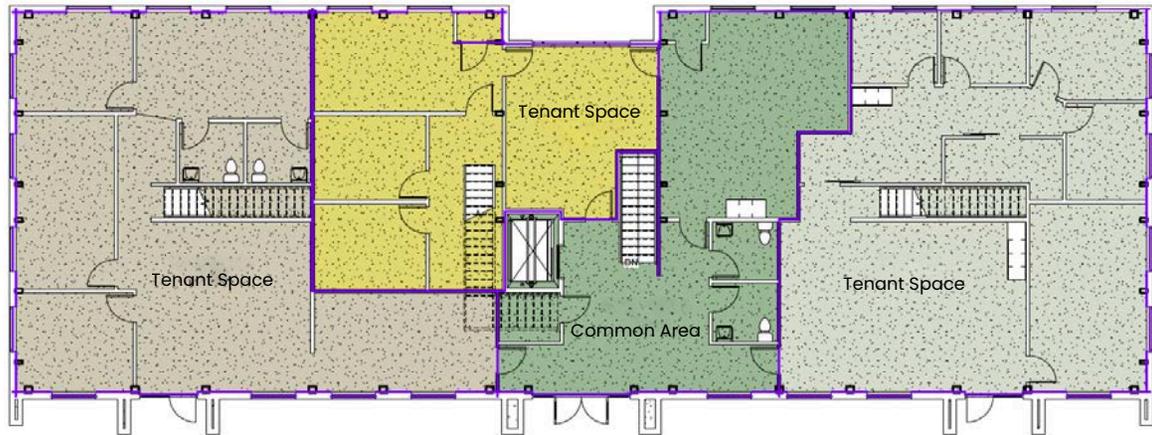

1 Main Level Area Plan  
1/8" = 1'-0"

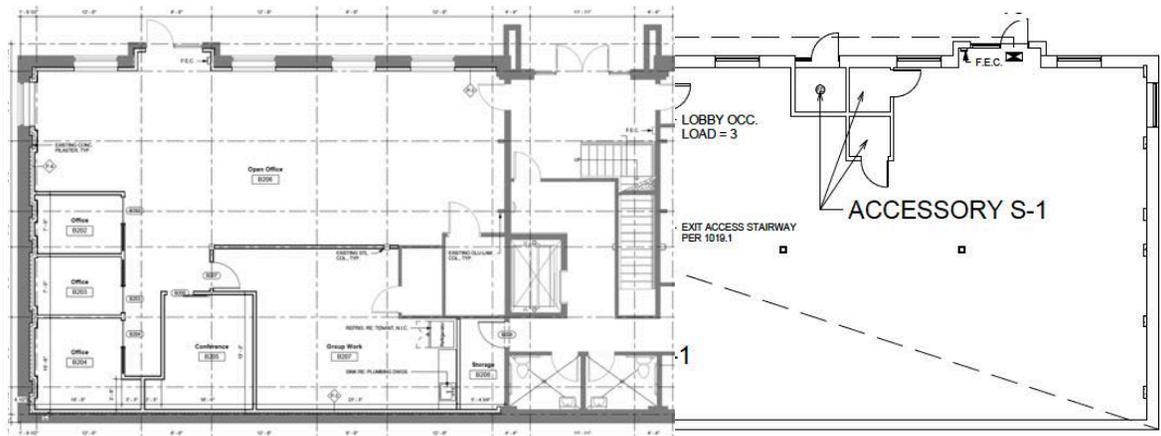

1 Basement Area Plan  
1/8" = 1'-0"



# Exterior Photos



# Interior Photos



# Interior Photos

